


SECTION	TOTAL AREA OF LOTS	STREET AREA	TOTAL AREA	REMARKS
B 34	48,482.64	8,629.2	57,112.56	34 LOTS INCLUDING RECREATION AREA

TRUE NORTH BASED ON DEED SURVEY BY STONE & WEBSTER ENGINEERS

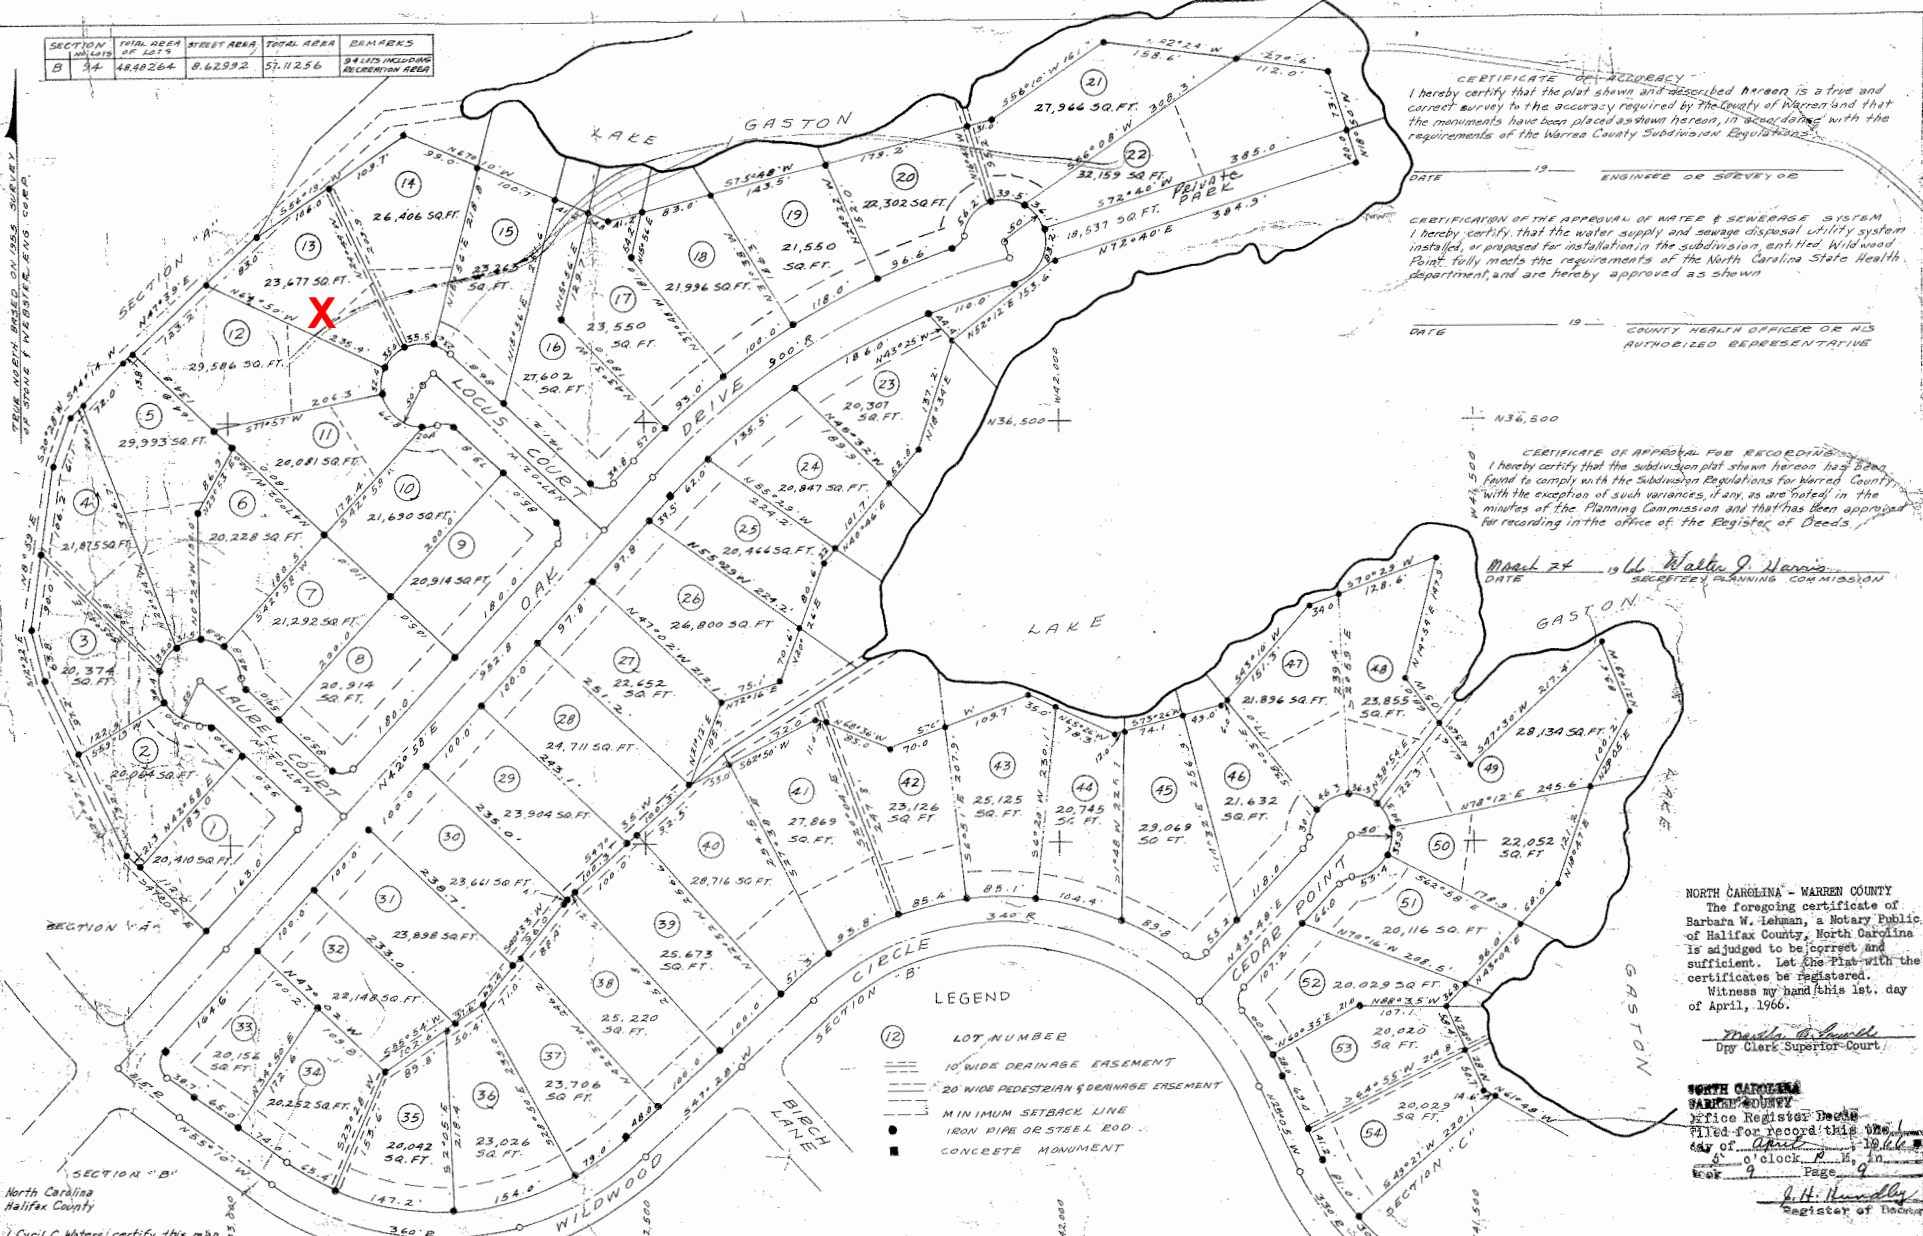

CERTIFICATE OF ACCURACY
 I hereby certify that the plat shown and described hereon is a true and correct survey to the accuracy required by the County of Warren and that the monuments have been placed as shown hereon, in accordance with the requirements of the Warren County Subdivision Regulations.
 DATE: 13 _____ ENGINEER OR SURVEYOR

CERTIFICATION OF THE APPROVAL OF WATER & SEWERAGE SYSTEM
 I hereby certify that the water supply and sewage disposal utility system installed, or proposed for installation in the subdivision, entitled, Wildwood Point, fully meets the requirements of the North Carolina State Health Department, and are hereby approved as shown.
 DATE: 19 _____ COUNTY HEALTH OFFICER OR HIS AUTHORIZED REPRESENTATIVE

CERTIFICATE OF APPROVAL FOR RECORDING
 I hereby certify that the subdivision plat shown hereon has been found to comply with the Subdivision Regulations for Warren County, with the exception of such variances, if any, as are noted in the minutes of the Planning Commission and that has been approved for recording in the office of the Register of Deeds.
 DATE: 24 _____ 1966 Walter J. Harris SECRETARY PLANNING COMMISSION

- LEGEND**
- (12) LOT NUMBER
 - 10' WIDE DRAINAGE EASEMENT
 - 20' WIDE PEDESTRIAN & DRAINAGE EASEMENT
 - MINIMUM SETBACK LINE
 - IRON PIPE OR STEEL ROD
 - CONCRETE MONUMENT

NORTH CAROLINA - WARREN COUNTY
 The foregoing certificate of Barbara W. Lehman, a Notary Public of Halifax County, North Carolina is adjudged to be correct and sufficient. Let the Plat with the certificate be registered.
 Witness my hand this 1st day of April, 1966.
David A. Smith
 Dry Clerk Superior Court

NORTH CAROLINA - WARREN COUNTY
 Office Register Deeds
 Filed for record this 1st day of April 1966 at _____ o'clock P.M. in Book 9 Page 9
J. H. Hummel
 Register of Deeds

CERTIFICATE OF OWNERSHIP & DEDICATION
 I (We) hereby certify that I am (We are) the owner(s) of the property shown and described hereon and that I (we) hereby adopt this plan of subdivision with my (our) free consent, establish the minimum building lines, and dedicate all streets, alleys, walks, parks, and other open spaces to public or private use as noted.
 DATE: March 24 1966 American Central Corp. OWNER

North Carolina
 Halifax County
 I, Cyril C. Waters, certify this map was drawn from an actual survey made by me during 1966; that the error of closure as calculated by latitudes and departures is 1/3000; that this map was prepared in accordance with G.S. 47-30 as amended.
 Witness my hand and seal this 22 day of March 1966
Cyril C. Waters
 Reg. Surveyor # L544
 Subscribed and sworn to before me this 22nd day of March 1966
Barbara W. Lehman
 Notary Public
 My commission expires November 26, 1966

SECTION "B"
 WILDWOOD POINT
 DEVELOPER: AMERICAN CENTRAL CORPORATION
 LANSING, MICHIGAN
 ROANoke TOWNSHIP, WARREN COUNTY, N.C.
 SCALE: 1" = 100' FEBRUARY 24, 1966

Cyril C. Waters
 REG. SURVEYOR
 ROANoke RAPIDS, N.C.
 SHEET NO. 1